


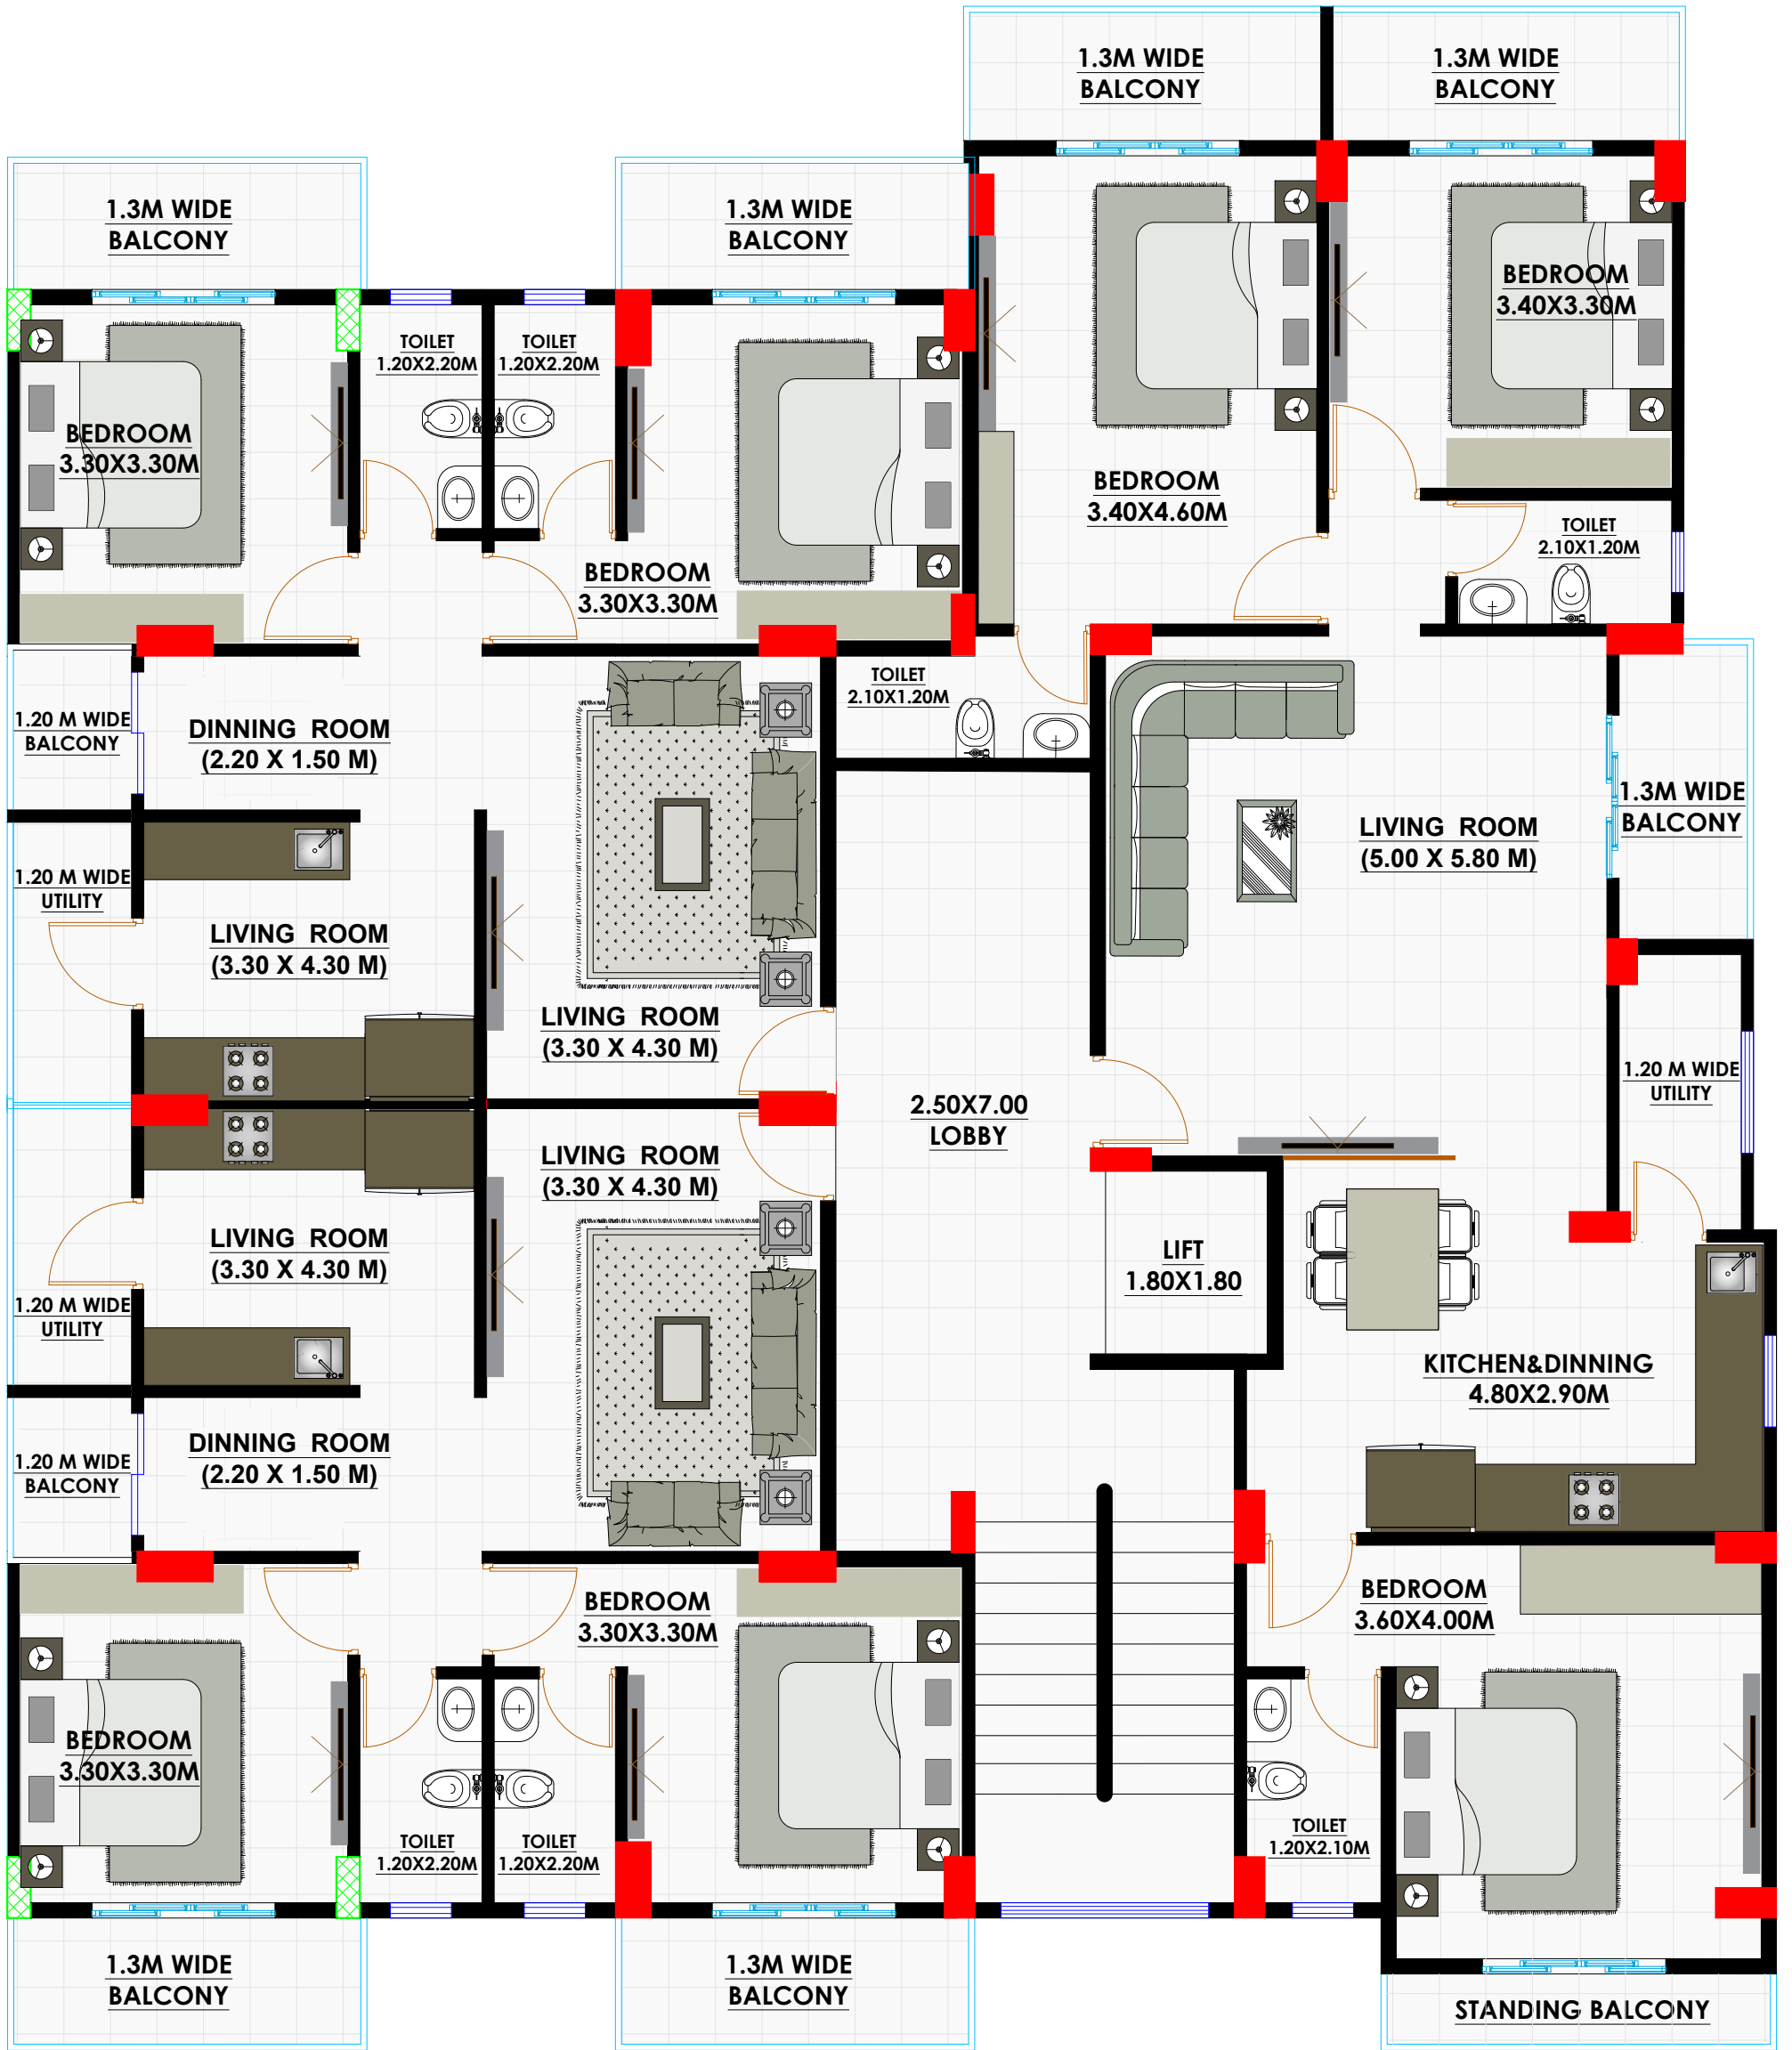

Architecture | Interior | Landscape

1. The Drawing are to be read in Conjunction to Drawing no.
2. All Dimensions Mentioned are in Meters
3. The Drawing is to be read and not to be scaled
4. In Case of any discrepancy it should be brought to the notice of architect prior to the construction on site
5. This Drawing has not been published and is the sole Property of ETHEREAL ARCHITECTS and is issued to the Party for the specific purpose as stated in the agreement And it shall not be produced, copied, lent or otherwise disposed off directly or indirectly not used for any purpose other than for which it is furnished

AR. AISHWARYA THAWANI

+919175022475
NAGPUR, INDIA

PROJECT NAME
MANGALAM HEIGHTS

CLIENT'S NAME
TG PURI INFRA

SHEET TITLE
FLOOR PLAN


DRAWN BY-
HARSH

CHECKED BY-

DATE
13-03-2026

LICENSE NO. COPYRIGHT

Design Remains
copyright to the
architect. changes
should be queried
with the architect

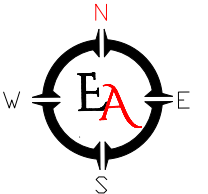

OFFICE ADDRESS
Plot no. 90 Subhash Nagar Rd nelco society
parsodi nagpur 440022
Email-Ethereal1111@gmail.com
Contact - +919175022475